

This drawing is copyright and owned by Capita, and is for use on this site only unless contractually stated otherwise.

DO NOT SCALE this drawing (printed or electronic versions). Contractors must check all dimensions from site.

All other design team elements, where indicated, have been imported from the consultant's drawings and reference should be made to the individual consultant's drawings for exact setting out, size and type of component.

Discrepancies and / or ambiguities within this drawing, between it and information given elsewhere, must be reported immediately to the architect for clarification before proceeding.

All works are to be carried out in accordance with the latest British Standards and Codes of Practice unless specifically directed otherwise in the specification.


Responsibility for the reproduction of this drawing in paper form, or if issued in electronic format, lies with the recipient to check that all information has been replicated in full and is correct when compared to the original paper or electronic image. Graphical representations of equipment on this drawing have been co-ordinated, but are approximations only. Please refer to the Specifications and / or Details for actual sizes and / or specific contractor construction information.

This original document is issued for the purpose indicated below and contains information of confidential nature. Further copies and circulation will be strictly in accordance with the confidentiality agreement under the contract. This original must be destroyed or returned to the contractor.

SAFETY, HEALTH AND ENVIRONMENTAL INFORMATION
 Refer to the relevant Construction (Design and Management) documentation where applicable.

It is assumed that all works on this drawing will be carried out by a competent contractor, working where appropriate to an approved method statement.

This product includes mapping data licensed from Ordnance Survey with the permission of the Controller of Her Majesty's Stationery Office.
 © Crown Copyright and database right 2014. All rights reserved. London Borough of Barnet Licence No. 000176674

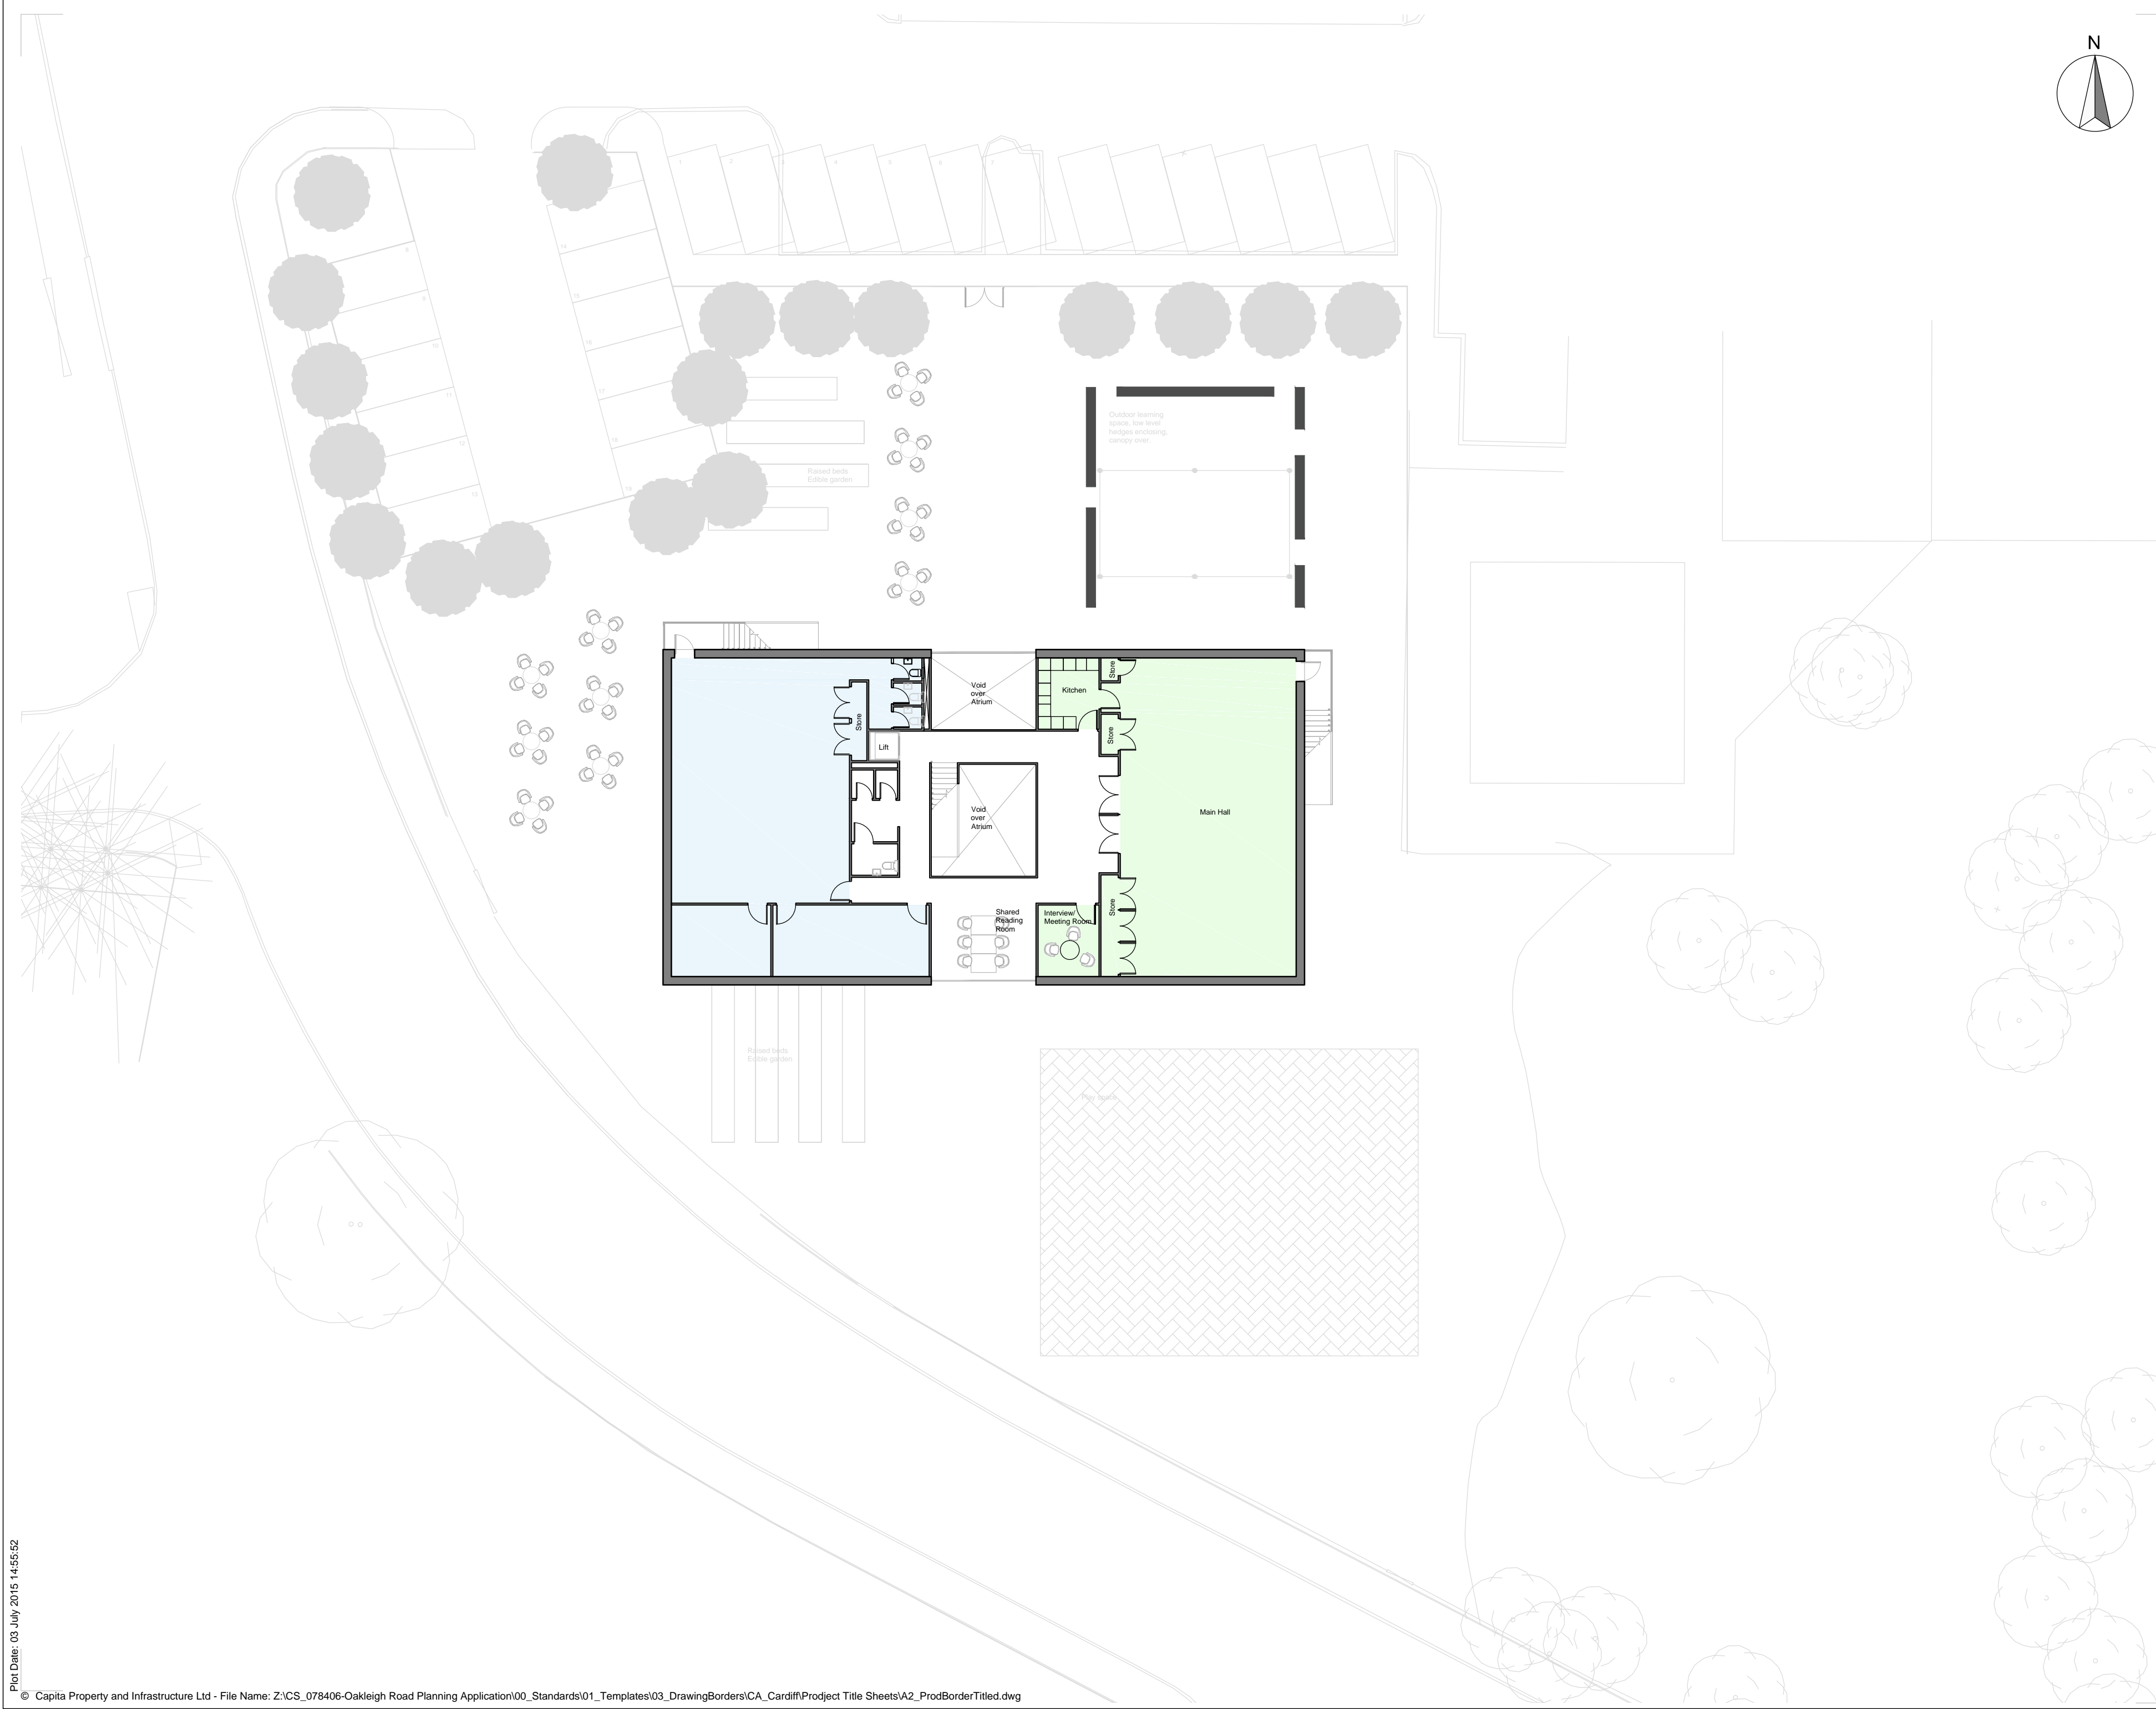

P00	-	-	-	-
Rev/Description	By	Checked	Approved	Date
Purpose of Issue			Status	
PRELIMINARY			STATUS	



Project
Tarling Road Community Centre Preliminary Proposals

Drawing
Option 1 First Floor

Scale @ A2	Drawn	Checked	Approved
1:200	LB	RH	ED

Project No.	Date
CS/072937	02/07/15

Drawing Identifier	(BS1192:2007/Aware Compliant)
project origin zone level file type rate number revision	TCG-CP- 00 - G00- DSP- AR - 102 P00

CAPITA
 Property and infrastructure

St. David's House, St Mellons, Cardiff. CF3 0LW
 T. 029 2080 3500
 www.capita.co.uk/property.
 Capita Property and Infrastructure Ltd.